


SAFE BARRIERS - DEFENDER 100 - STANDARD SYSTEM - GRANULAR PAVEMENT ANCHORING

THE FOLLOWING OPTIONAL COMPONENTS CAN BE USED AS REQUIRED WHEN THE SYSTEM FOLLOWS A CURVE IN A ROAD.

- D1-15R - 15 DEGREE DEFENDER UNIT RIGHT
- D1-15L - 15 DEGREE DEFENDER UNIT LEFT
- D1-5R - 5 DEGREE DEFENDER UNIT RIGHT
- D1-5L - 5 DEGREE DEFENDER UNIT LEFT
- D1-2.5R - 2.5 DEGREE DEFENDER UNIT RIGHT
- D1-2.5L - 2.5 DEGREE DEFENDER UNIT LEFT

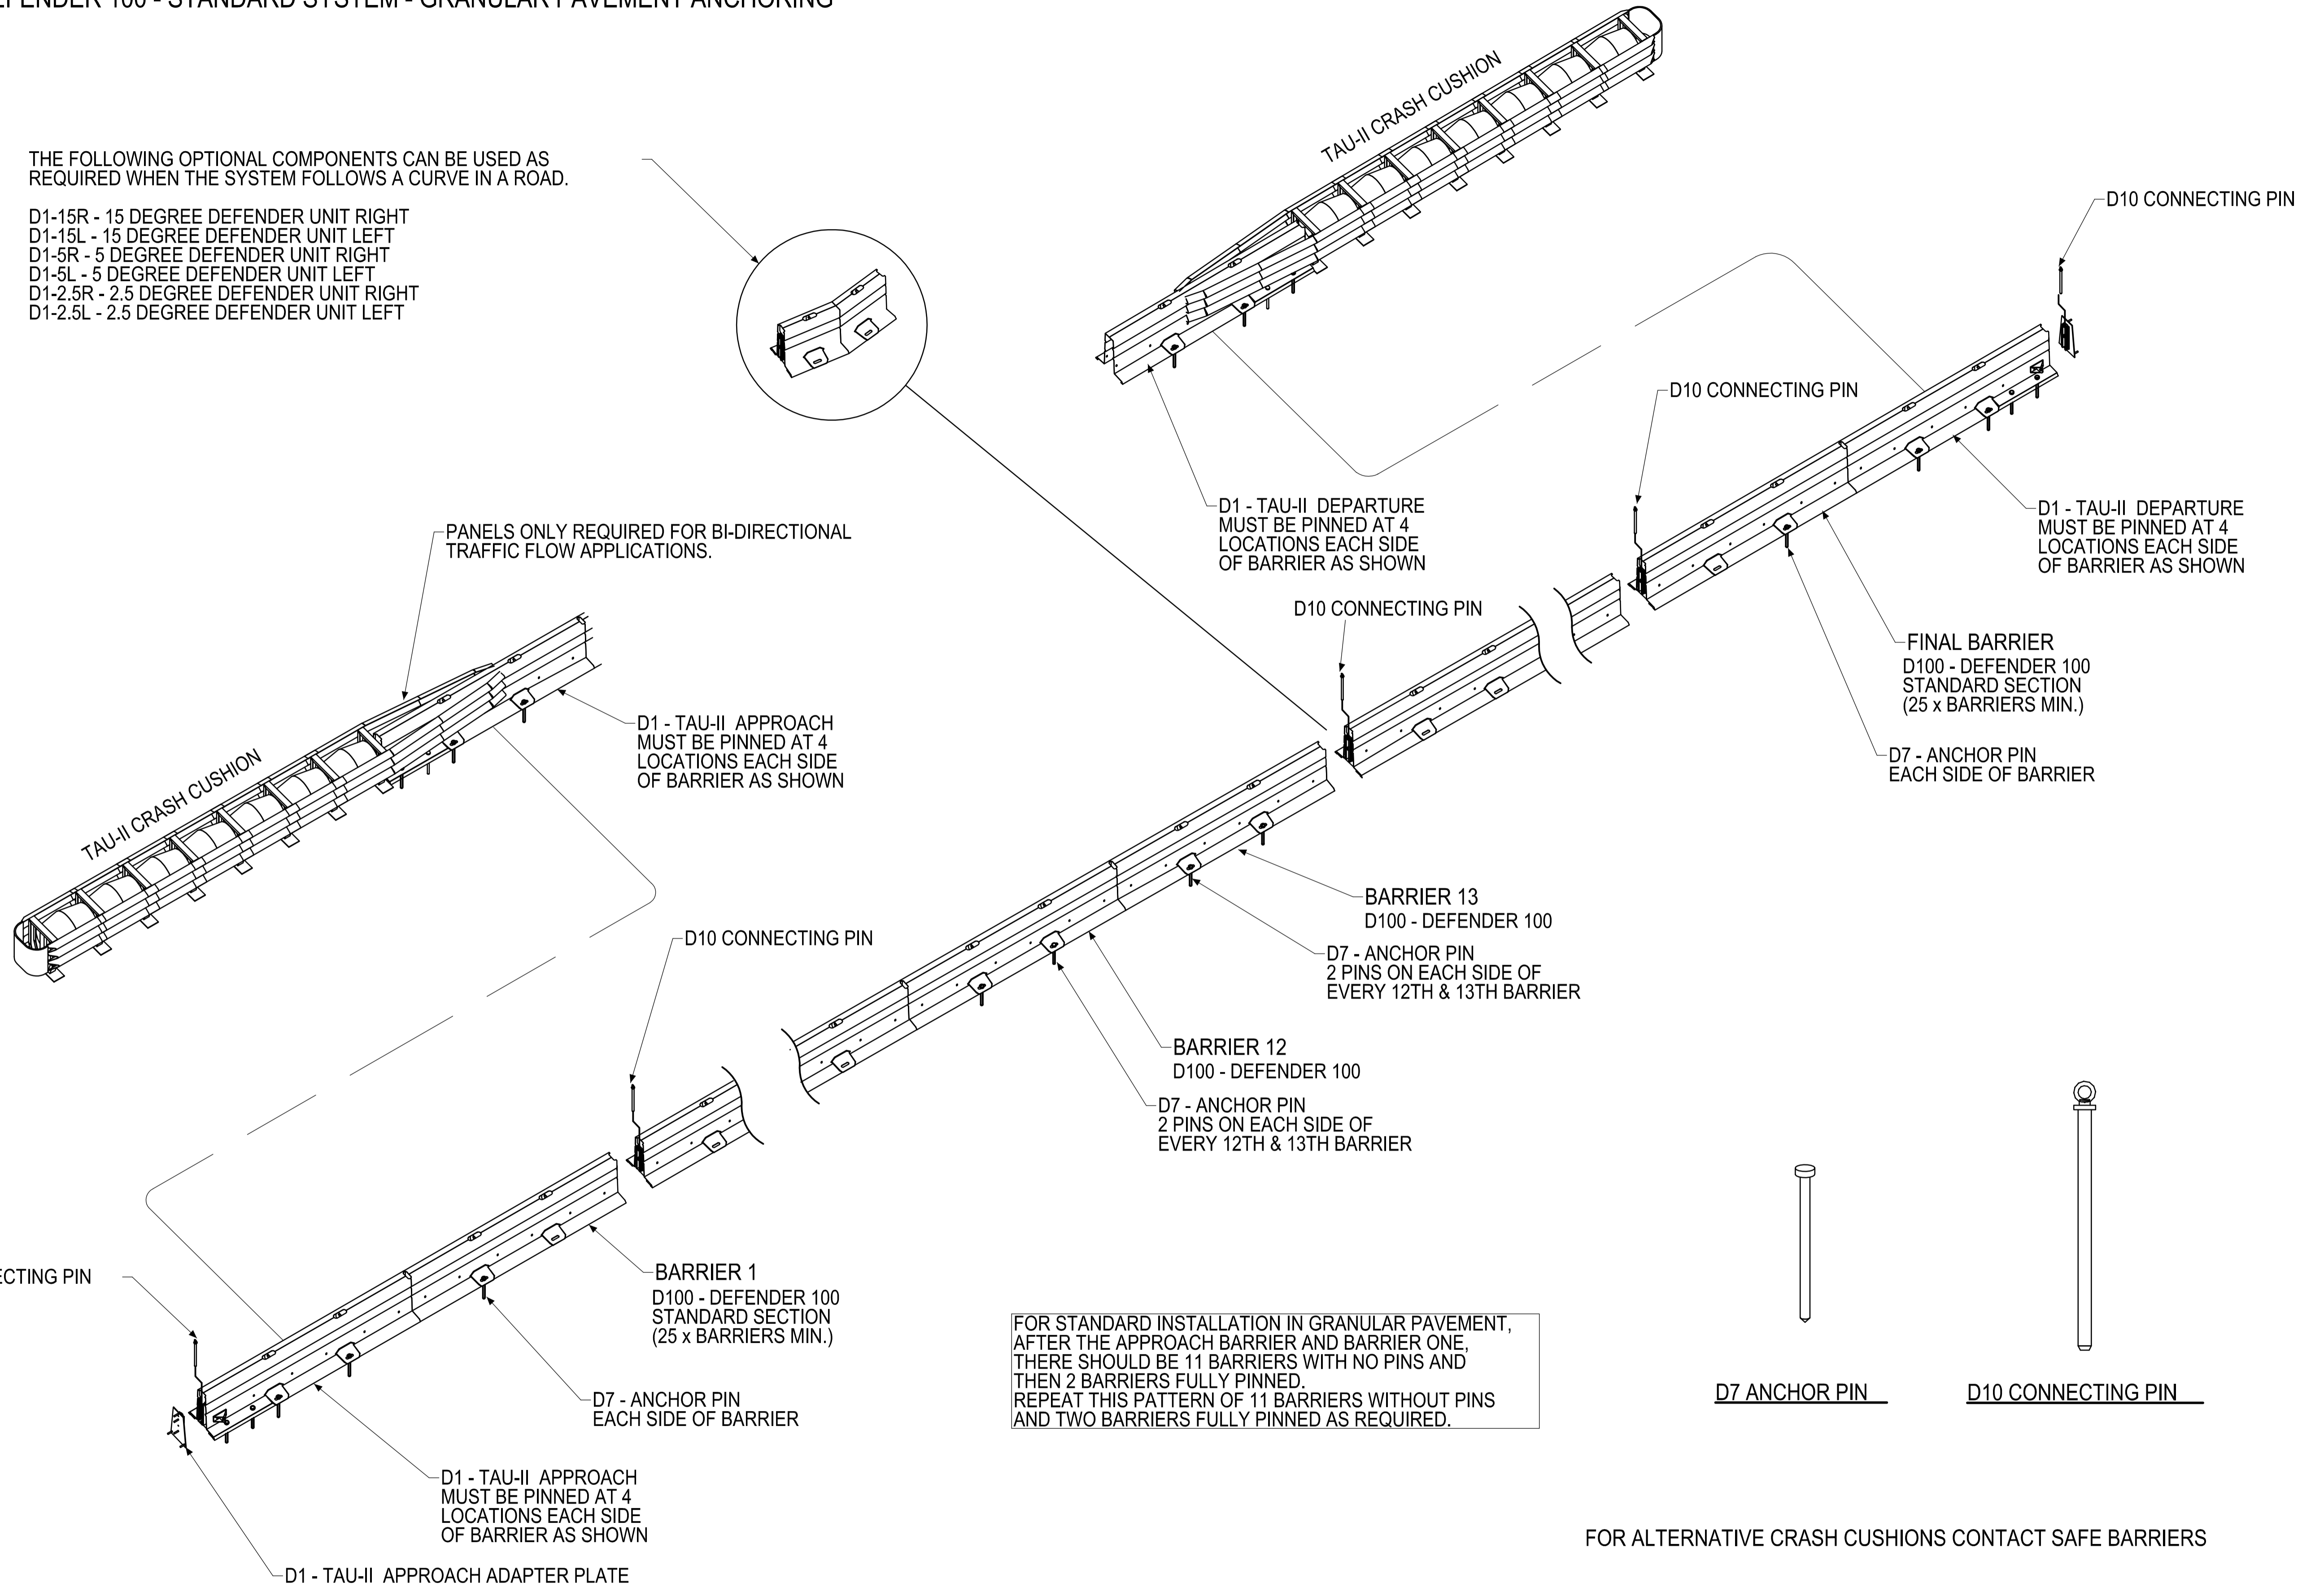

FOR STANDARD INSTALLATION IN GRANULAR PAVEMENT, AFTER THE APPROACH BARRIER AND BARRIER ONE, THERE SHOULD BE 11 BARRIERS WITH NO PINS AND THEN 2 BARRIERS FULLY PINNED. REPEAT THIS PATTERN OF 11 BARRIERS WITHOUT PINS AND TWO BARRIERS FULLY PINNED AS REQUIRED.

FOR ALTERNATIVE CRASH CUSHIONS CONTACT SAFE BARRIERS

REV	DATE	DESCRIPTION	DRAWN	APPRD.
0	14/06/18	ISSUED FOR CONSTRUCTION	JM	DM
A	13/06/18	ISSUED FOR REVIEW	JM	DM

DIMENSIONS		MM
DATE	14 June, 2018	

SAFE BARRIERS

SHEET 1 of 1

DRAWING DESCRIPTION		DEFENDER BARRIER SYSTEM GRANULAR ANCHORING			
DRAWING REF.		SB-D100-A-GA - 0004A			
DRAWN BY	JM	CHECKED	CJR	APPROVED	DM