


SAFE BARRIERS - DEFENDER 100 - LOW DEFLECTION SYSTEM (LDS) GRANULAR PAVEMENT ANCHORING

- SAFE BARRIERS LOW DEFLECTION SYSTEM (LDS) IS AS PER STANDARD SAFE BARRIERS LAYOUT (SEE DRAWING 0004) BUT WITH ADDITIONAL ANCHORS EVERY 9.15M ALONG IT'S LENGTH TO REDUCE THE DEFLECTION.
- ALTERNATIVE CRASH CUSHIONS ARE AVAILABLE, PLEASE CONTACT SAFE BARRIERS FOR DETAILS.

THE FOLLOWING OPTIONAL COMPONENTS CAN BE USED AS REQUIRED WHEN THE SYSTEM FOLLOWS A CURVE IN A ROAD.

- D1-15R - 15 DEGREE DEFENDER UNIT RIGHT
- D1-15L - 15 DEGREE DEFENDER UNIT LEFT
- D1-5R - 5 DEGREE DEFENDER UNIT RIGHT
- D1-5L - 5 DEGREE DEFENDER UNIT LEFT
- D1-2.5R - 2.5 DEGREE DEFENDER UNIT RIGHT
- D1-2.5L - 2.5 DEGREE DEFENDER UNIT LEFT

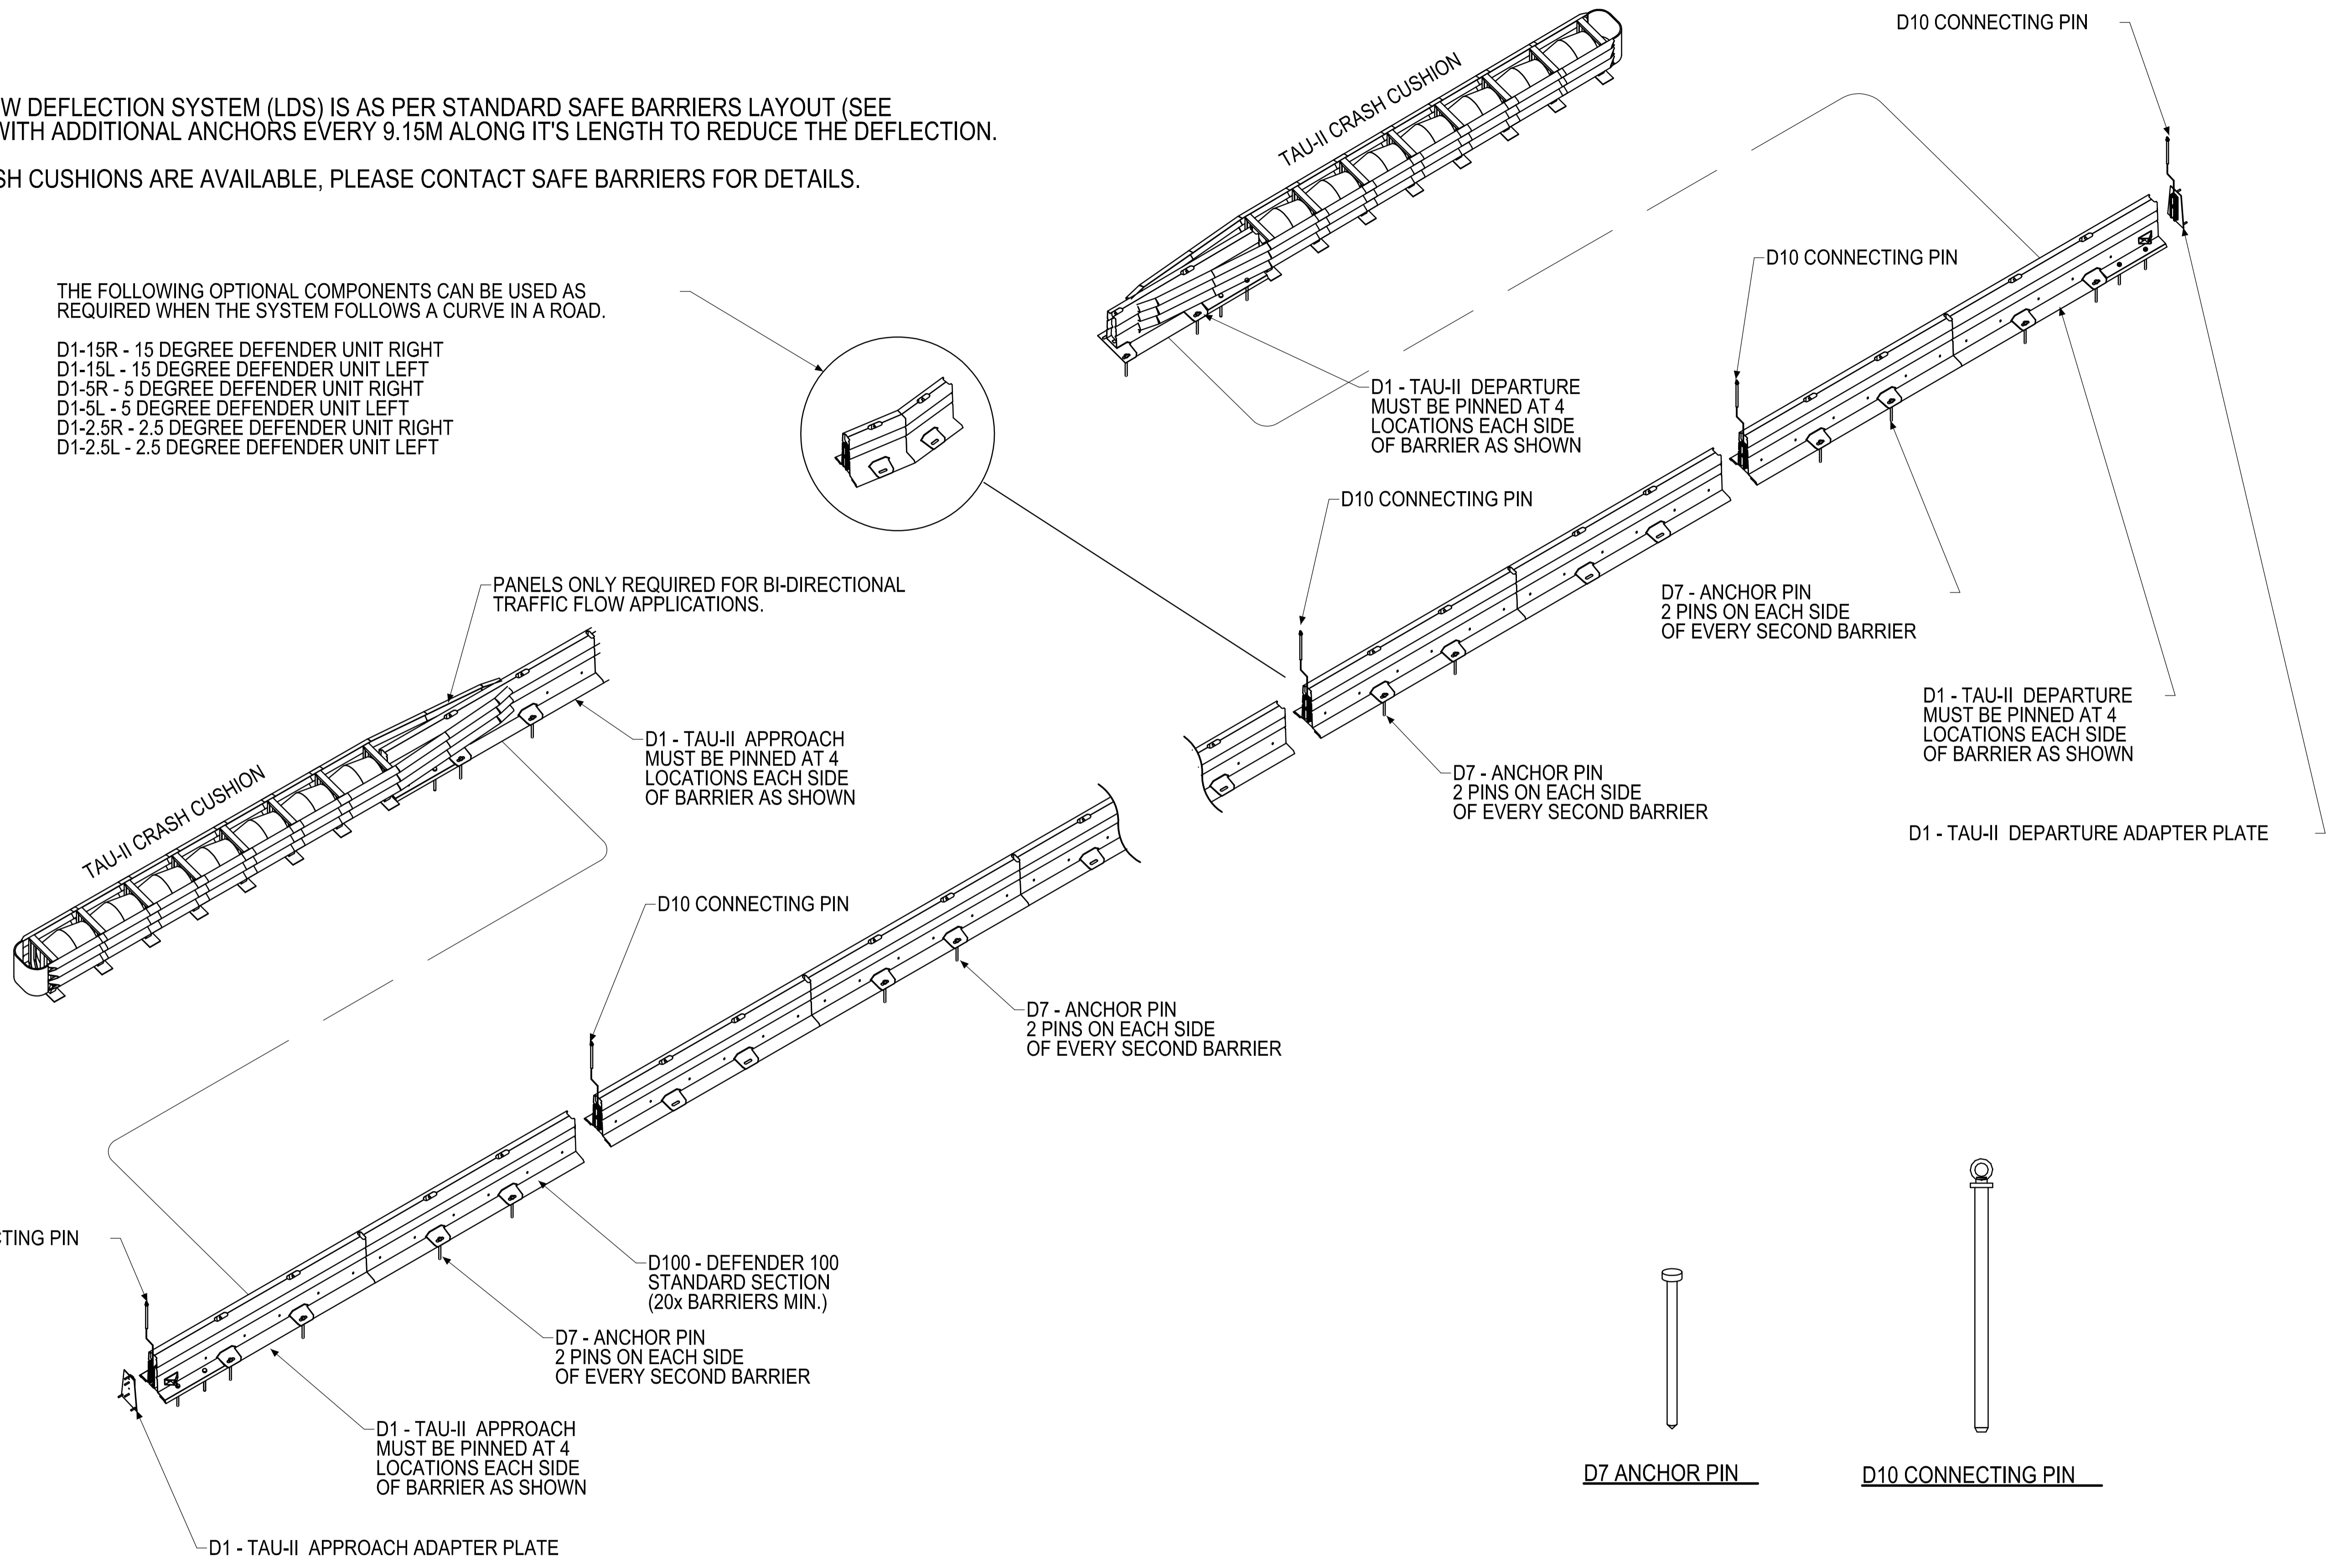

REV	DATE	DESCRIPTION	DRAWN	APPRD.
0	14/06/18	ISSUED FOR CONSTRUCTION	JM	DM
A	13/06/18	ISSUED FOR REVIEW	JM	DM

DIMENSIONS		MM
DATE	14 June, 2018	

SAFE BARRIERS		DRAWING DESCRIPTION		DEFENDER BARRIER SYSTEM GRANULAR ANCHORING		
		DRAWING REF.		SB-D100-A-GA - 0005A		
DRAWN BY		JM	CHECKED	CJR	APPROVED	DM

